

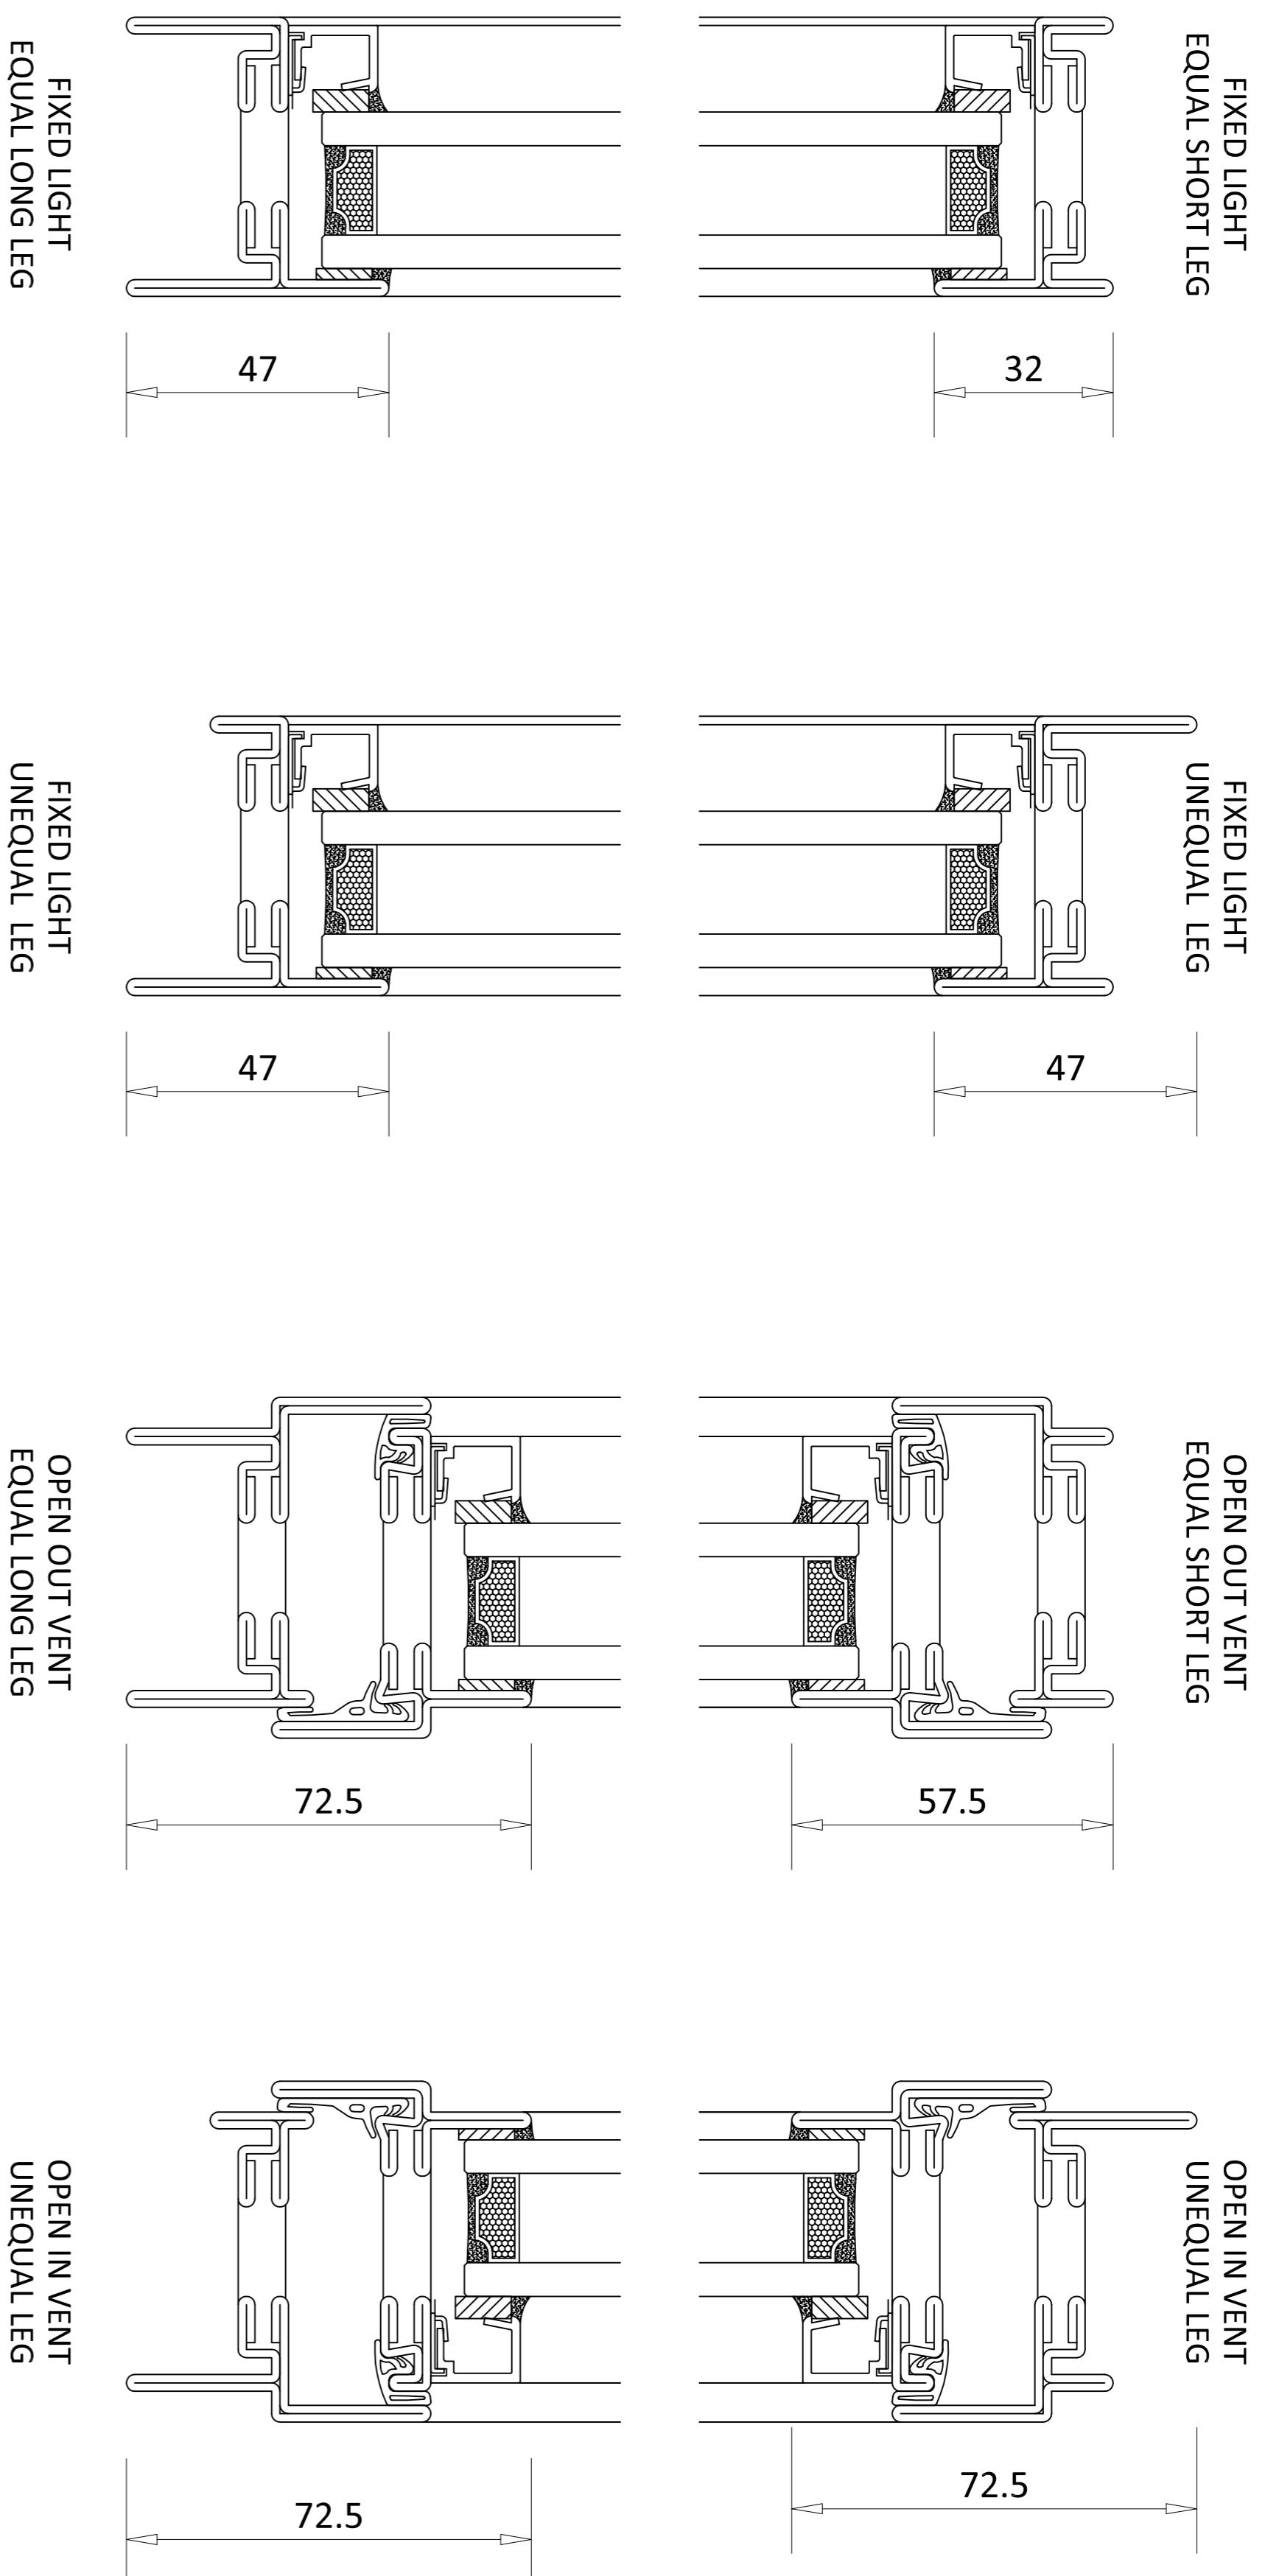




TYPICAL JAMB DETAILS

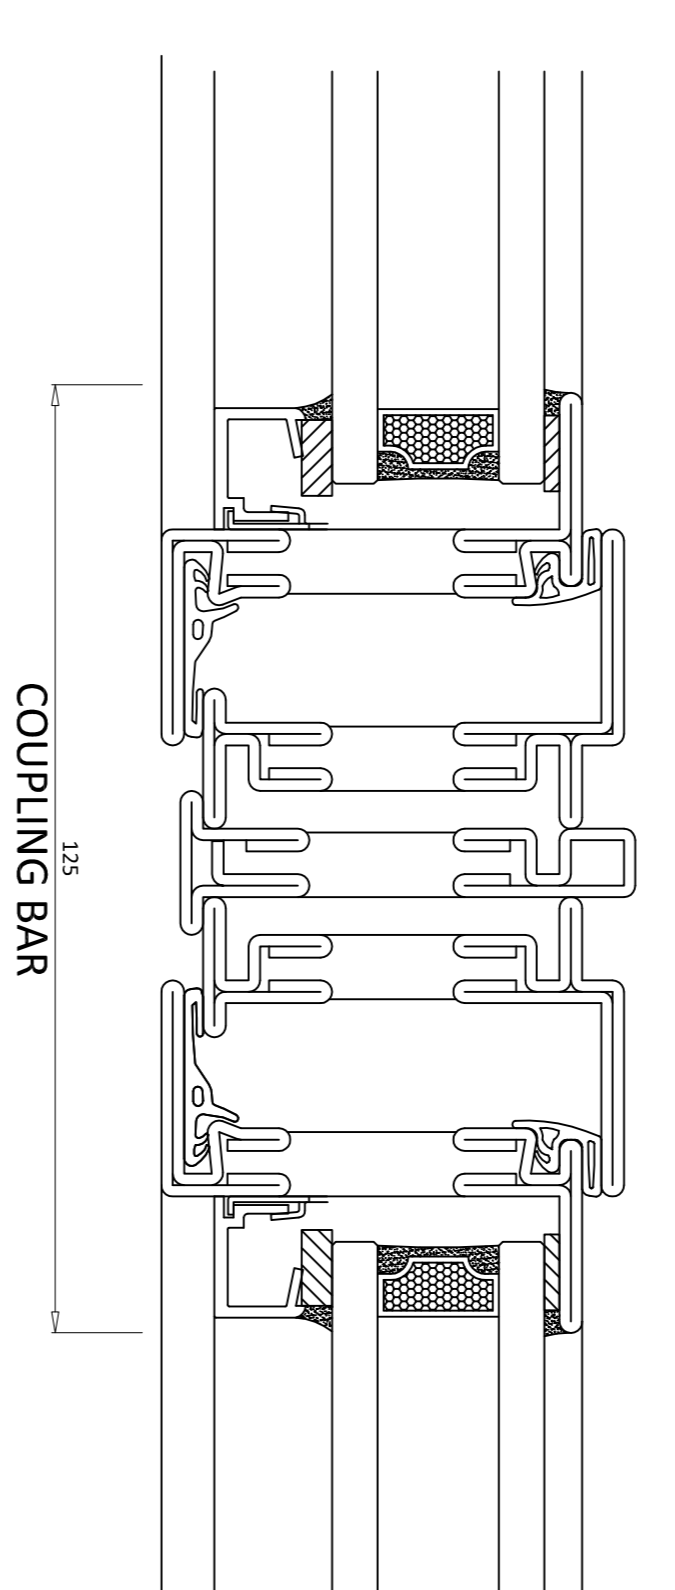


TYPICAL COUPLING DETAILS

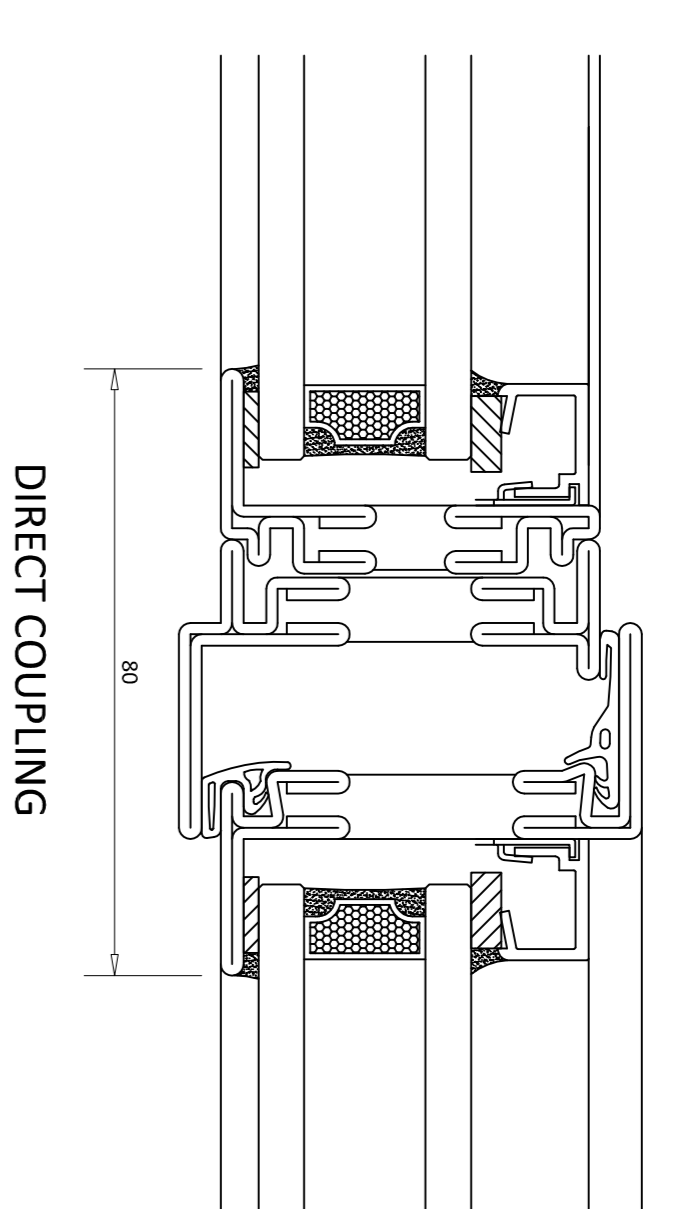


TYPICAL GLAZING BAR DETAILS

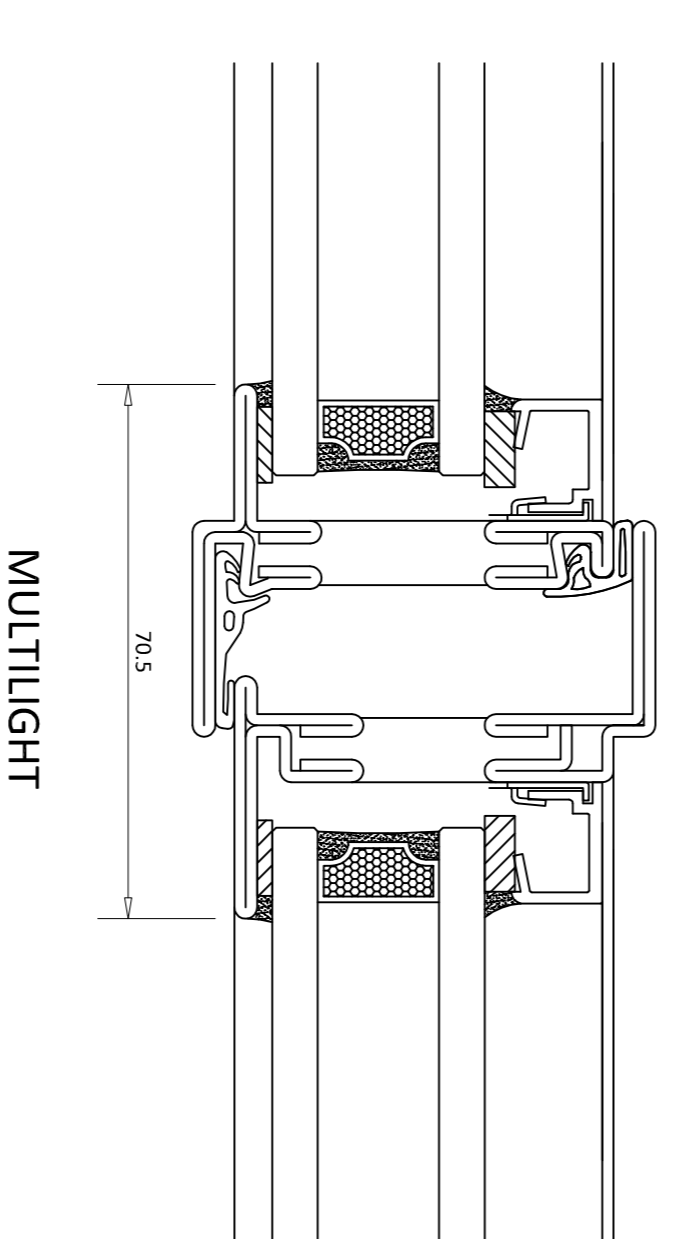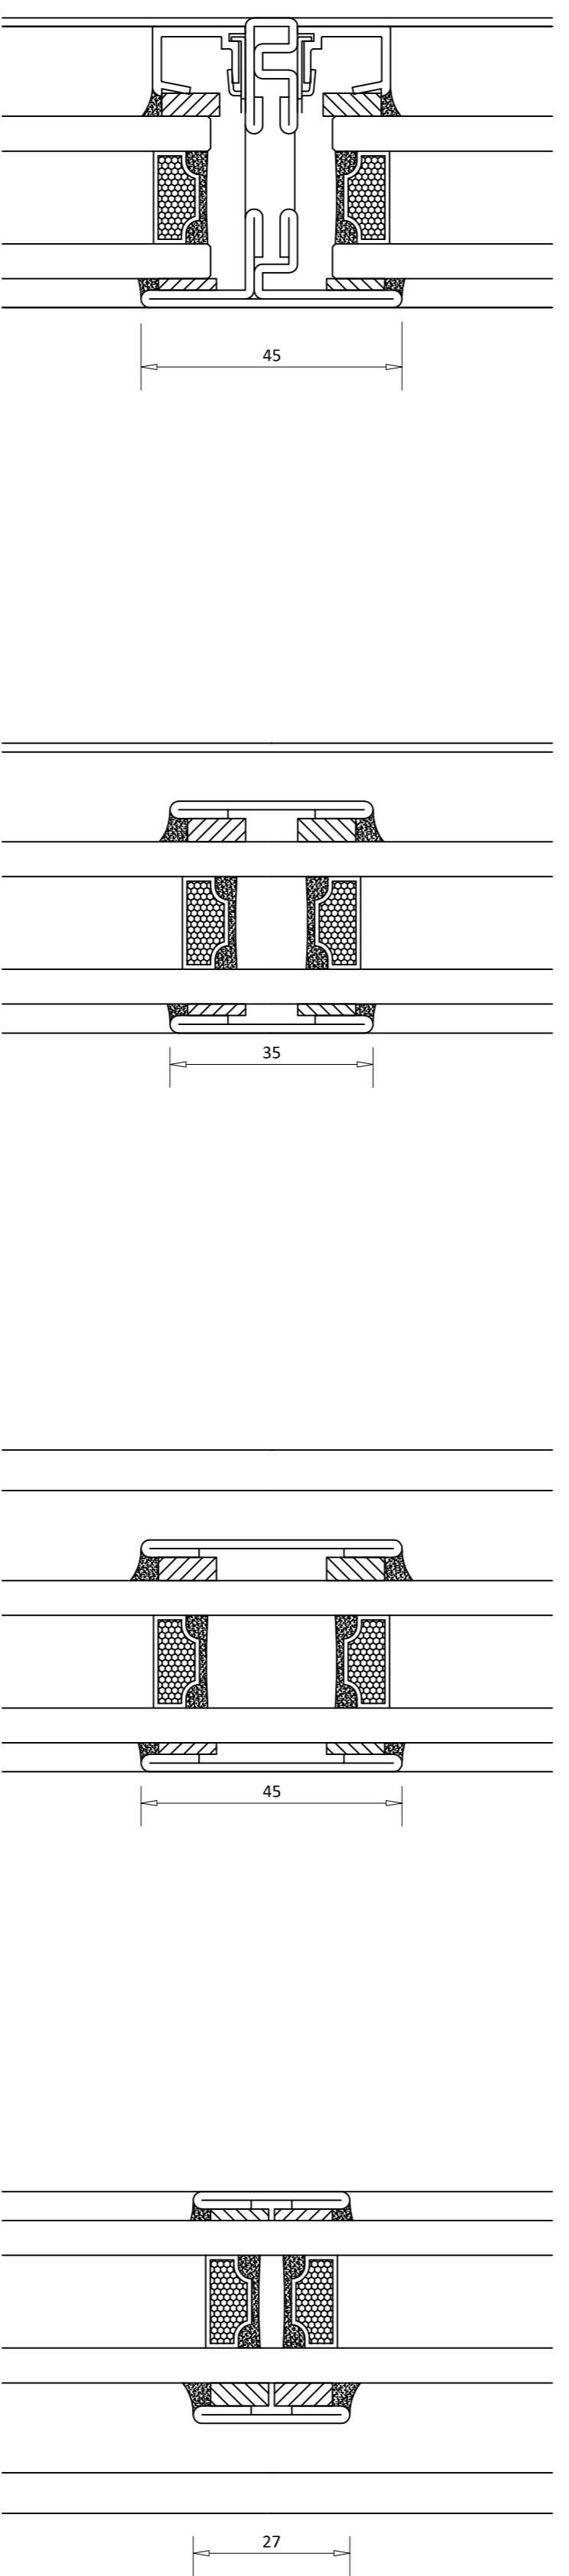



GLAZING DETAILS

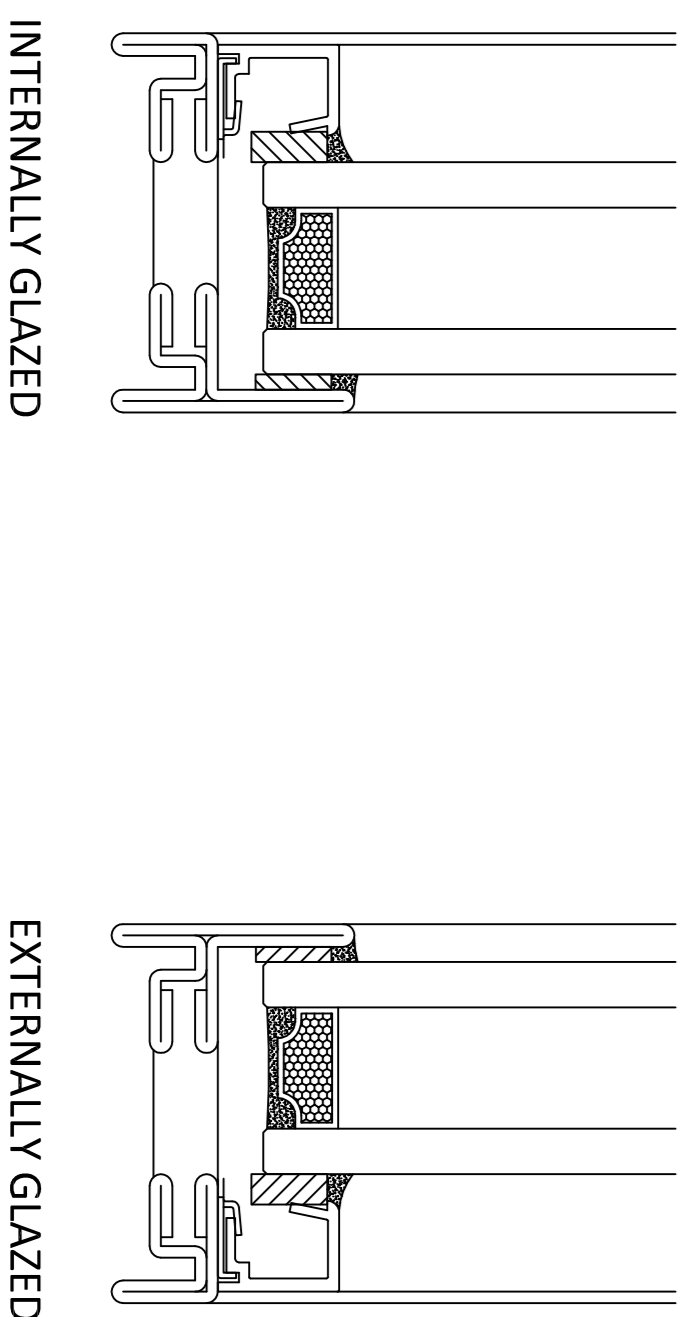

TYPICAL MEETING RAIL DETAILS

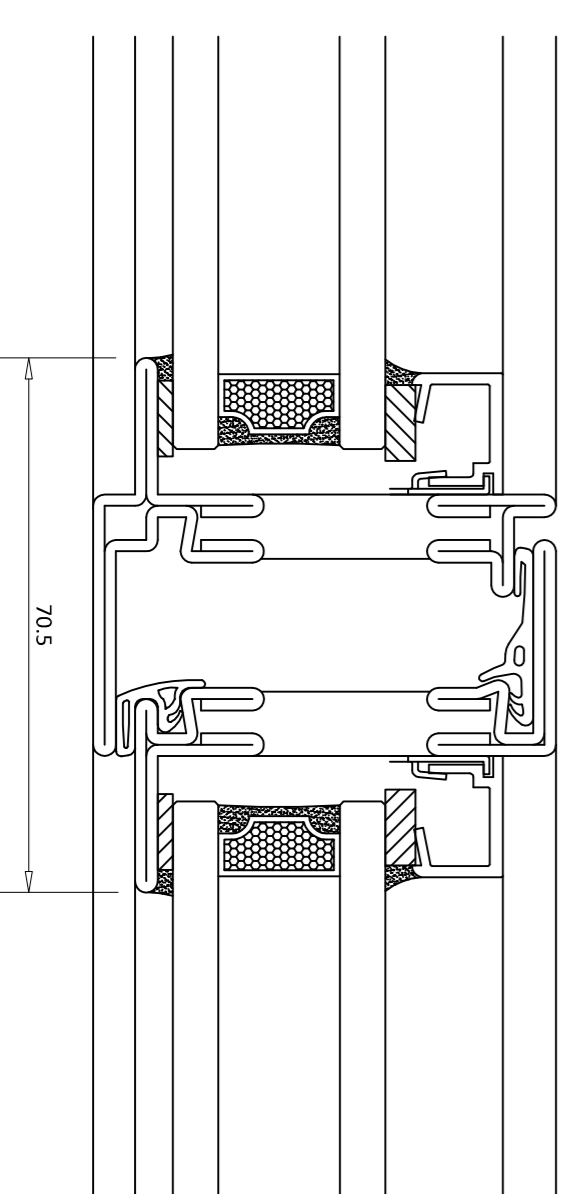

TYPICAL FIXING DETAIL

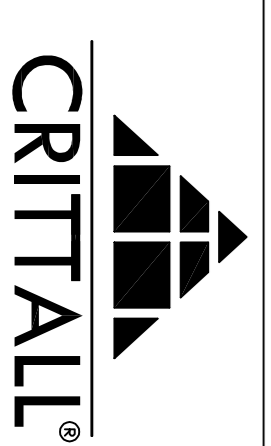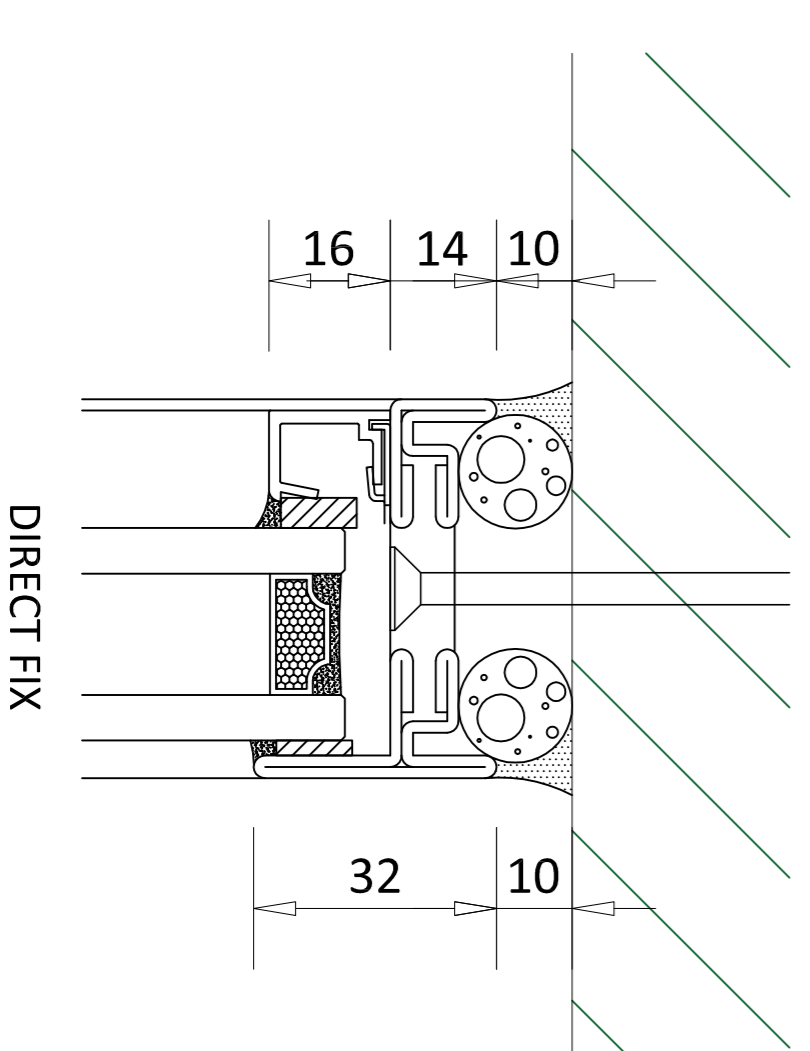

CRITTALL®

T60 THERMAL BREAK WINDOW FRAME PROFILES

REF: T60 04/19