




PRODUCT RANGE – SIDE HUNG, TOP HUNG AND FIXED LIGHT WINDOWS AND MULTILIGHTS. SEE SEPARATE DRAWING FOR A MATCHING RANGE OF DOORS.
 WINDOWS AND DOORS MAY BE COUPLED TO FORM LARGE SCREENS OR WINDOW WALLS.
 ALL HOMELIGHT PLUS FRAMES OPEN OUTWARD AND ARE GLAZED FROM THE OUTSIDE ONLY. ALL MAY BE SUPPLIED WITH GLAZING BARS.
 TYPICAL FRAMES SHOWN – VARIATIONS ARE POSSIBLE

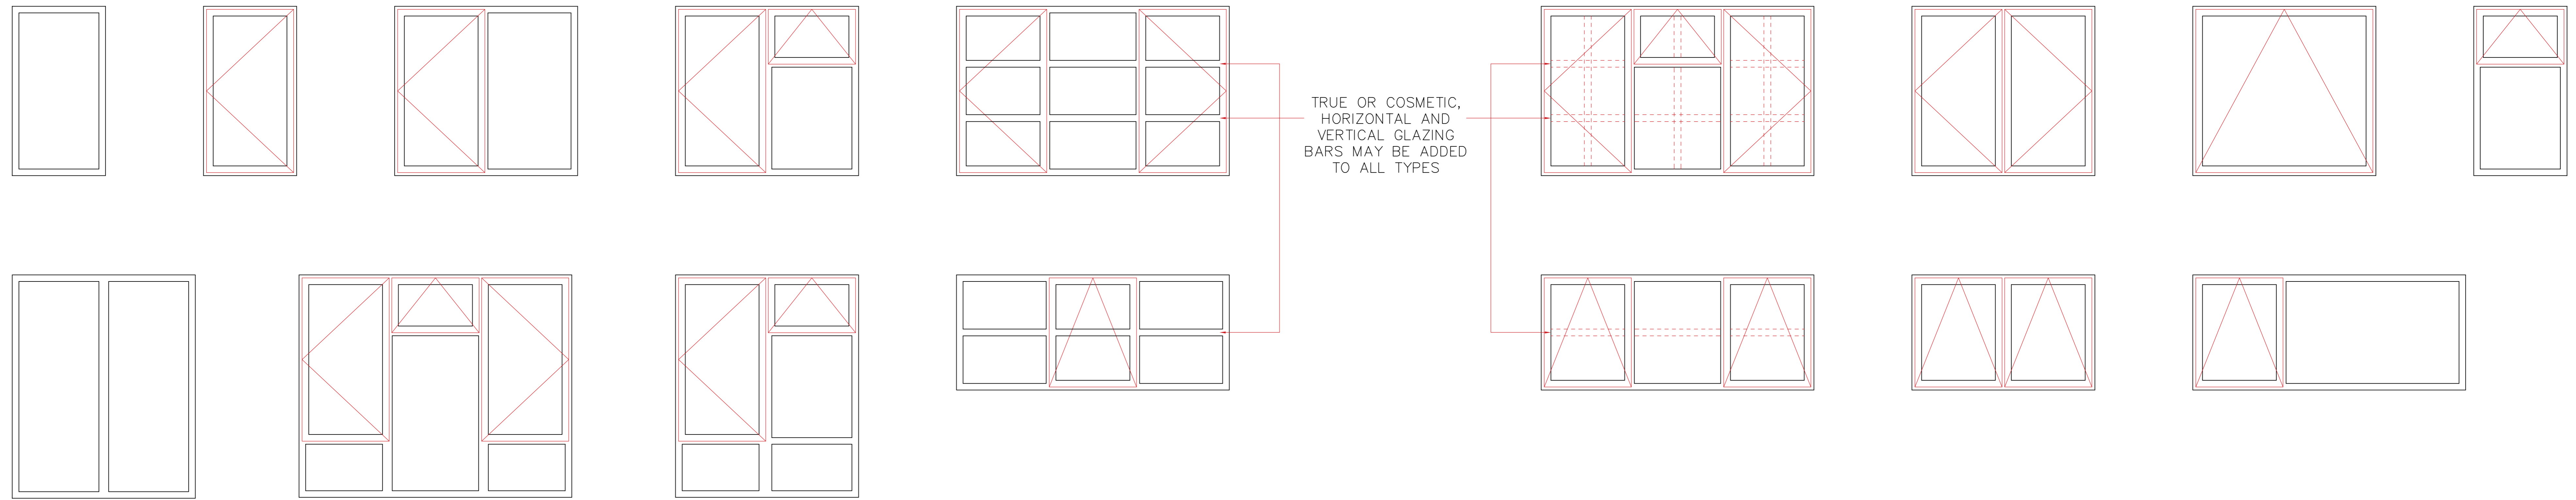

TRUE OR COSMETIC, HORIZONTAL AND VERTICAL GLAZING BARS MAY BE ADDED TO ALL TYPES

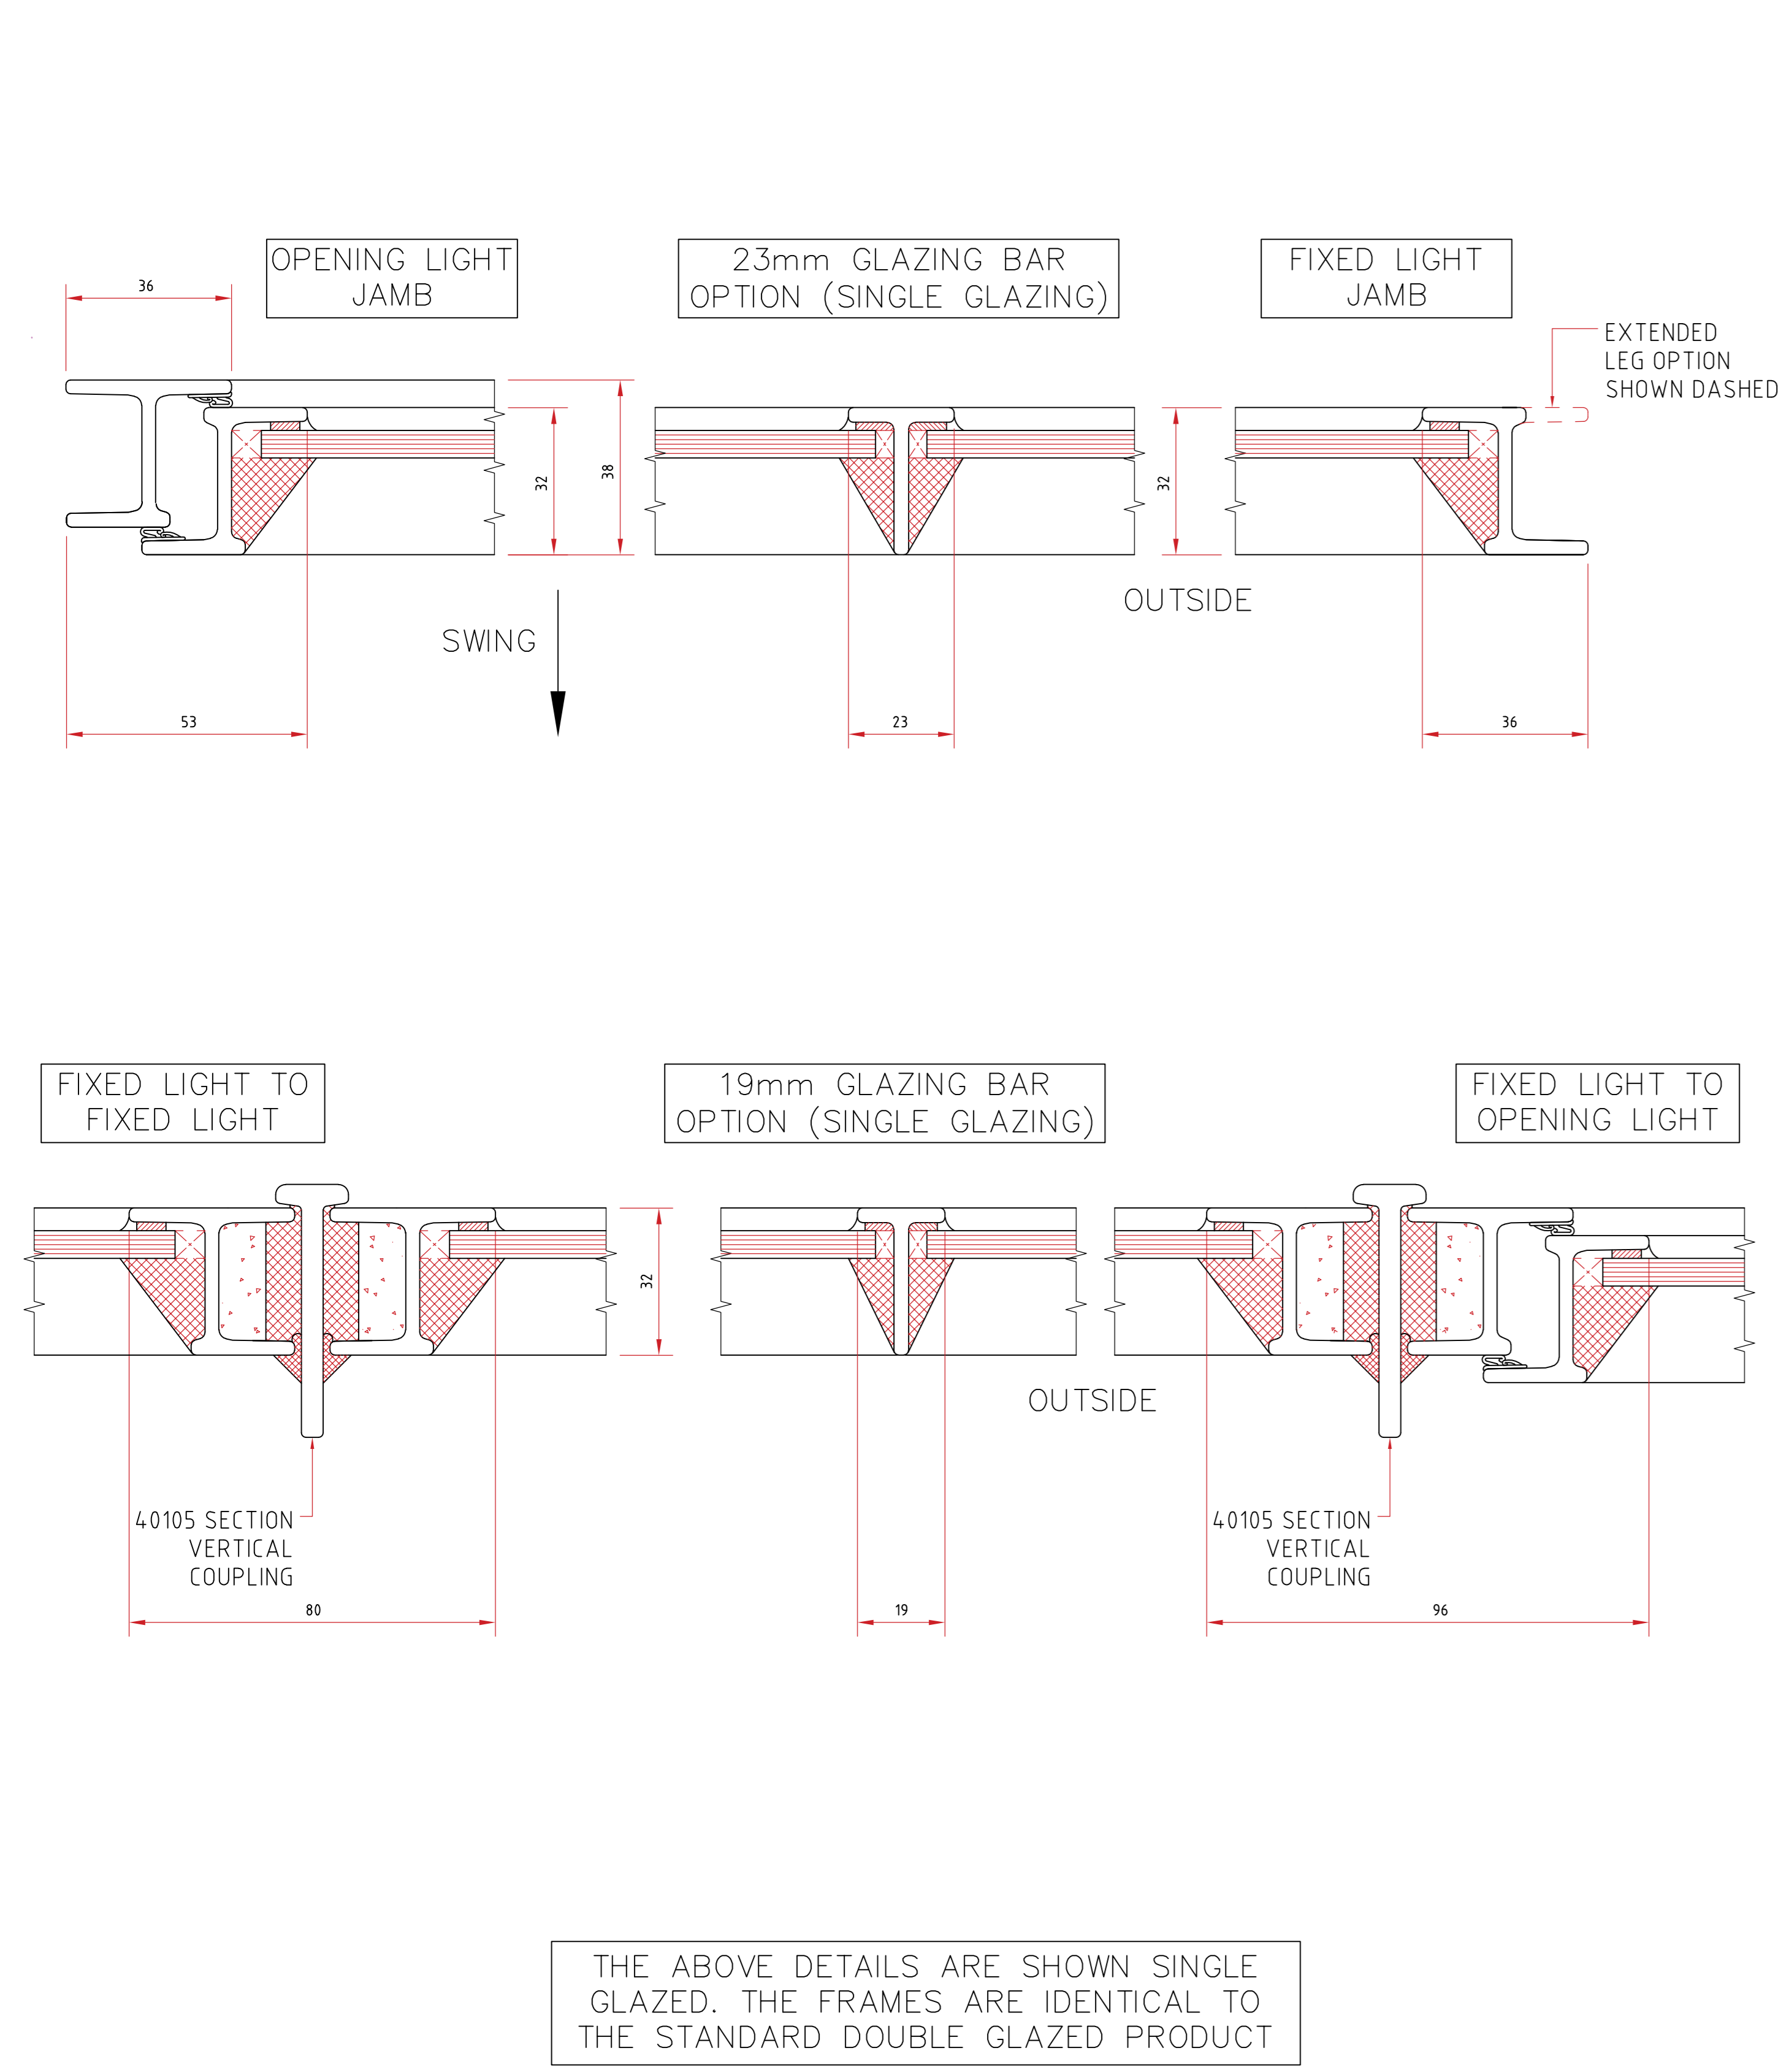

THE ABOVE DETAILS ARE SHOWN SINGLE GLAZED. THE FRAMES ARE IDENTICAL TO THE STANDARD DOUBLE GLAZED PRODUCT

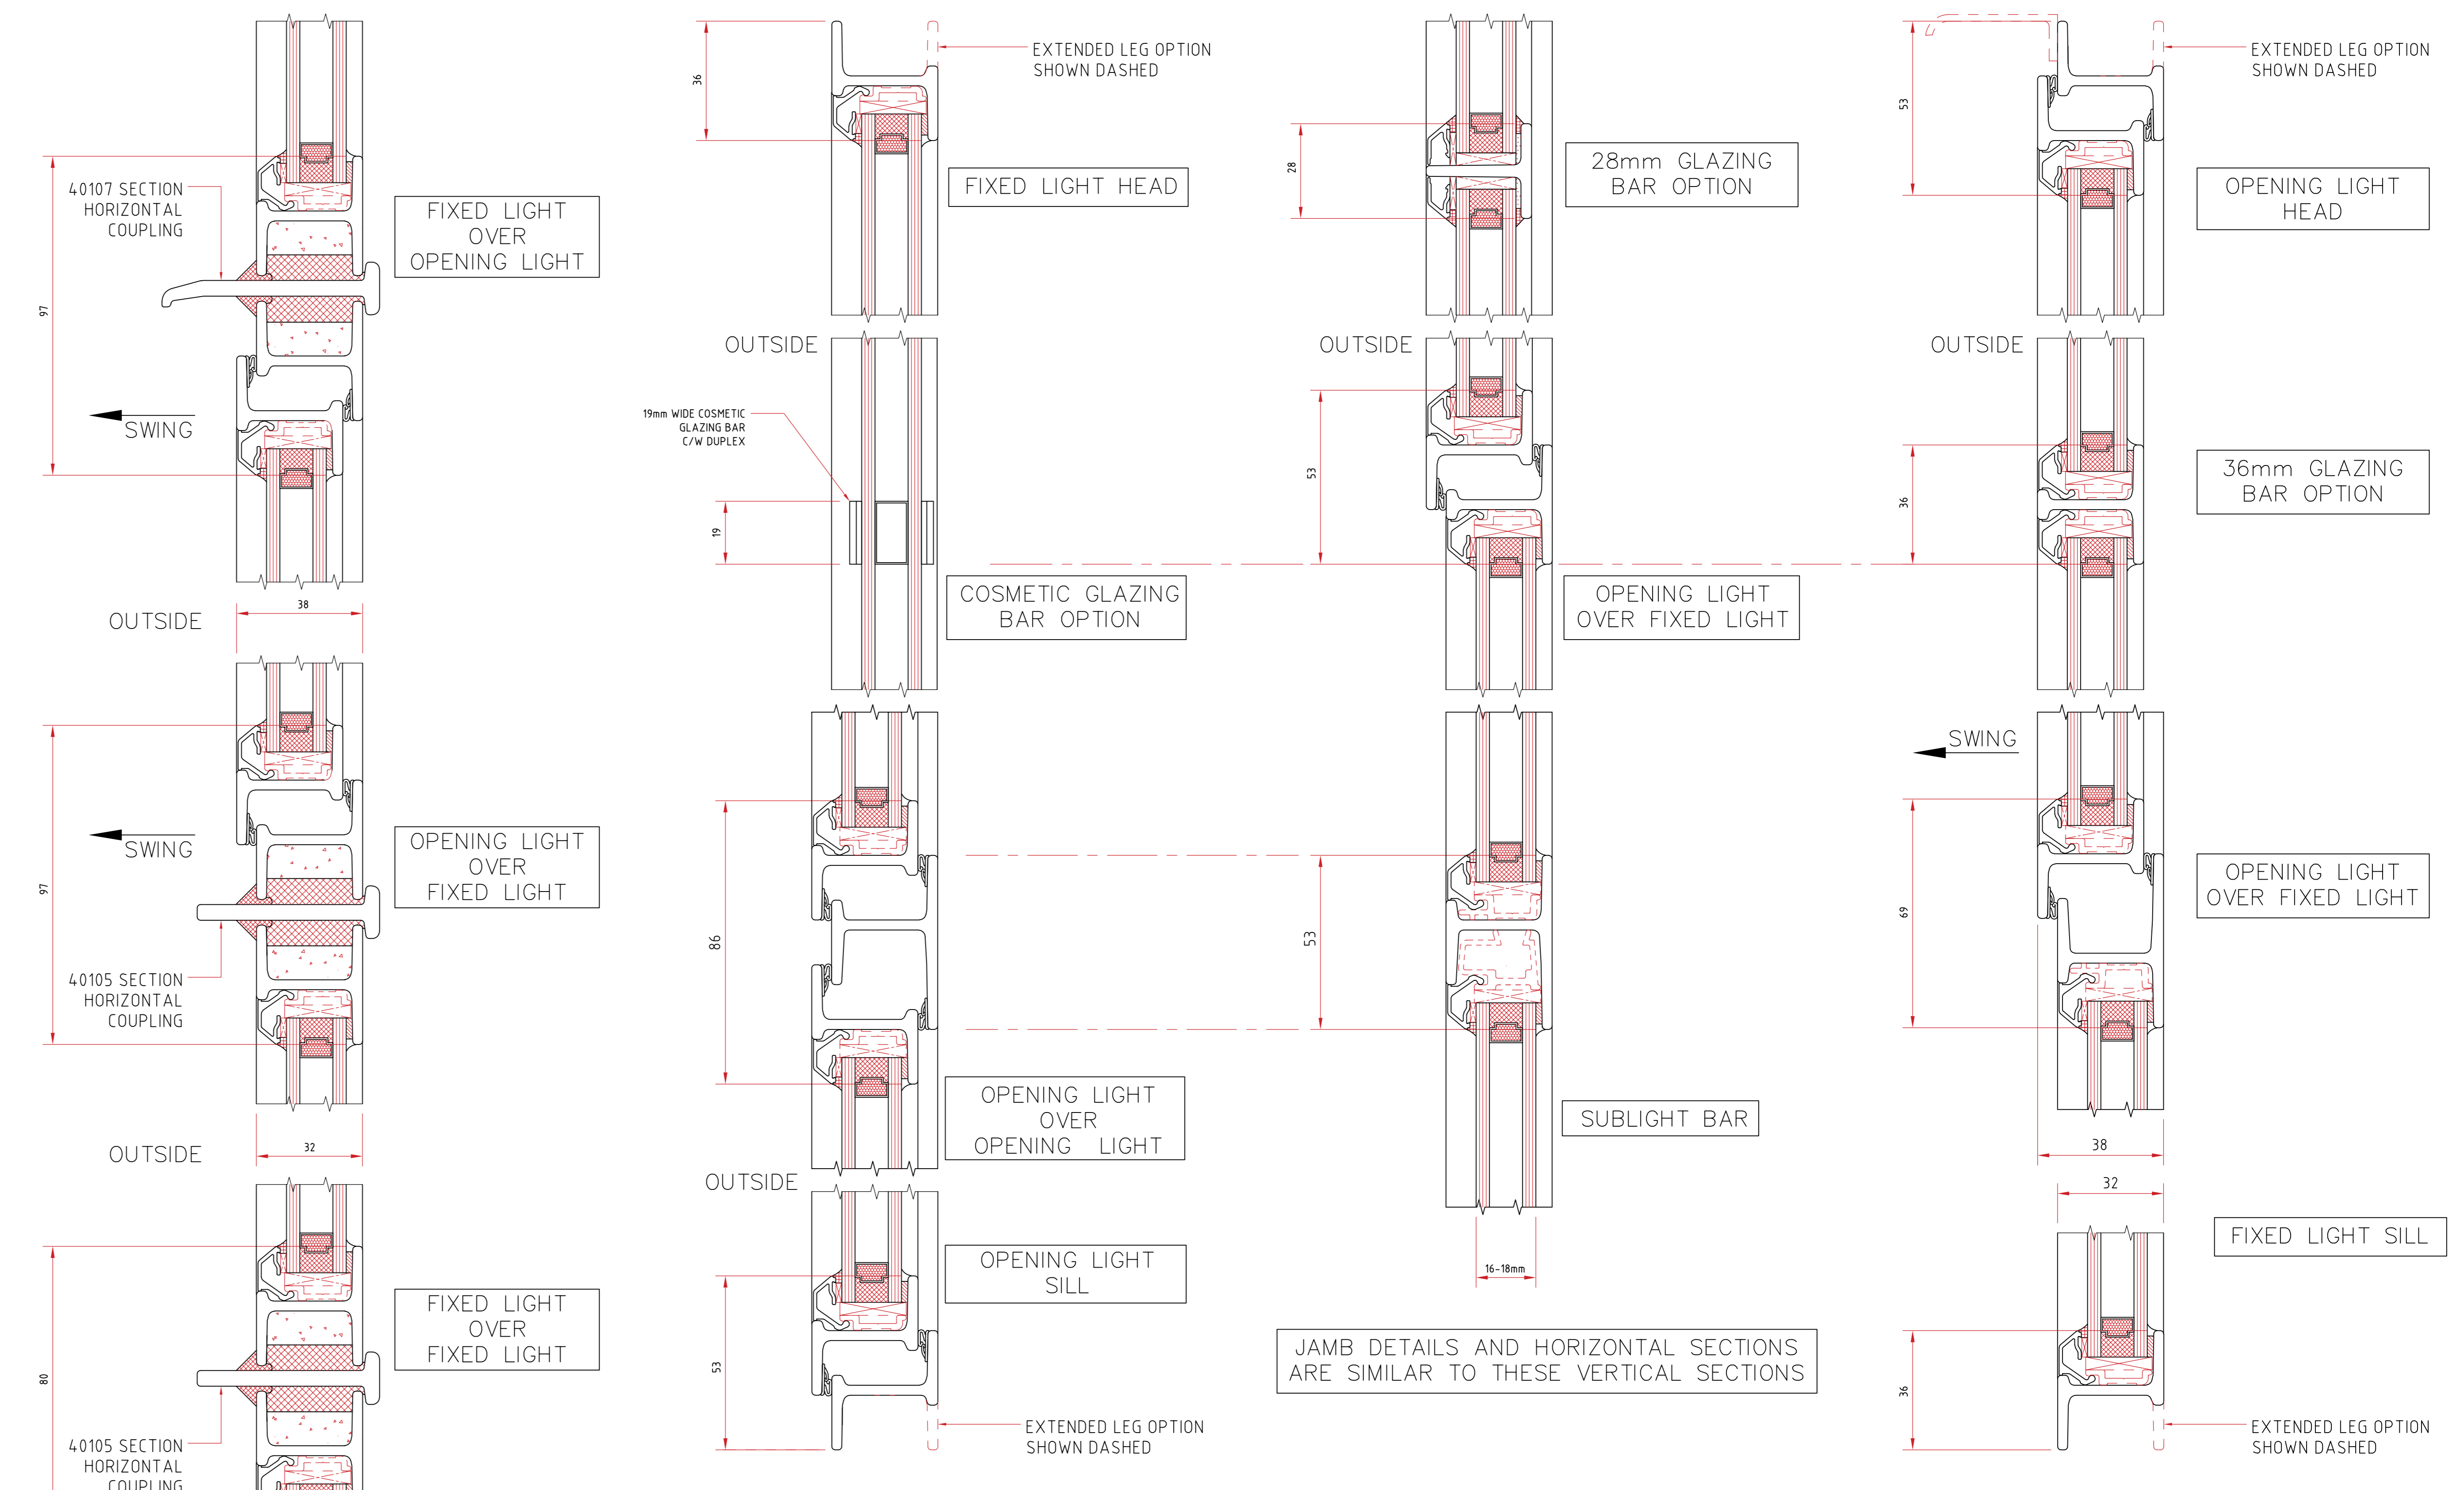

JAMB DETAILS AND HORIZONTAL SECTIONS ARE SIMILAR TO THESE VERTICAL SECTIONS